
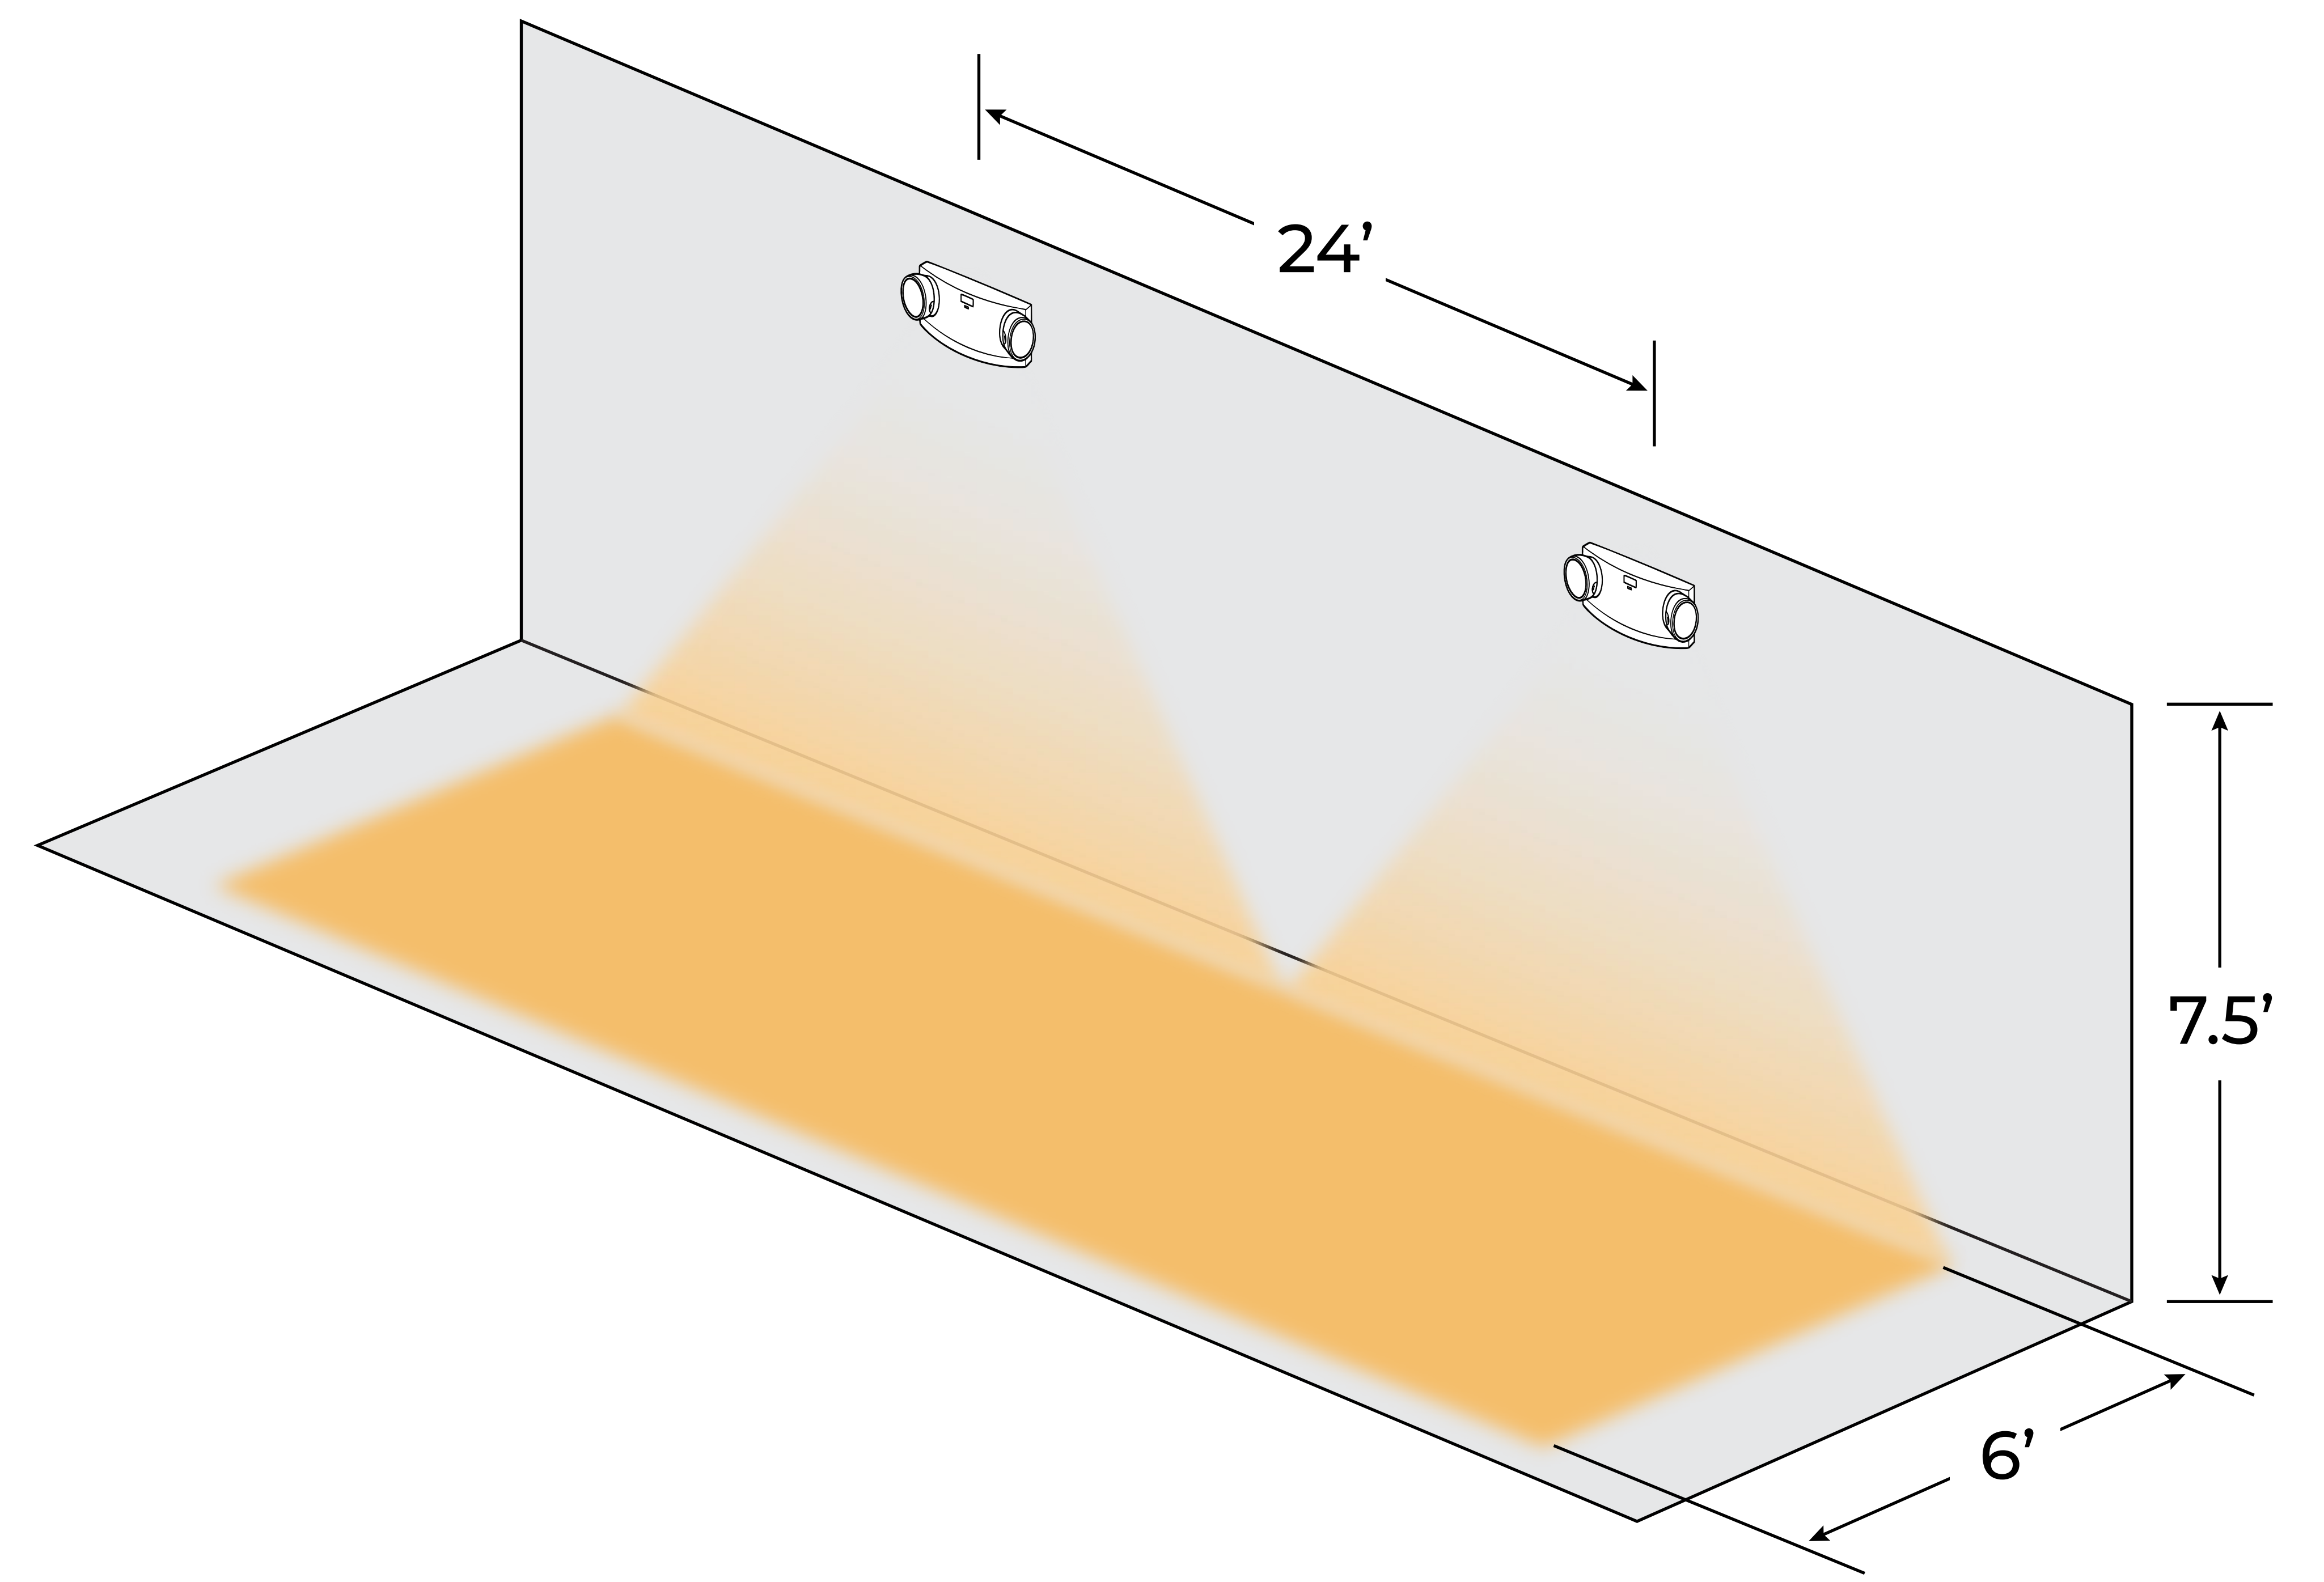




3' WIDE PATH

6' WIDE PATH

7.5' HEIGHT

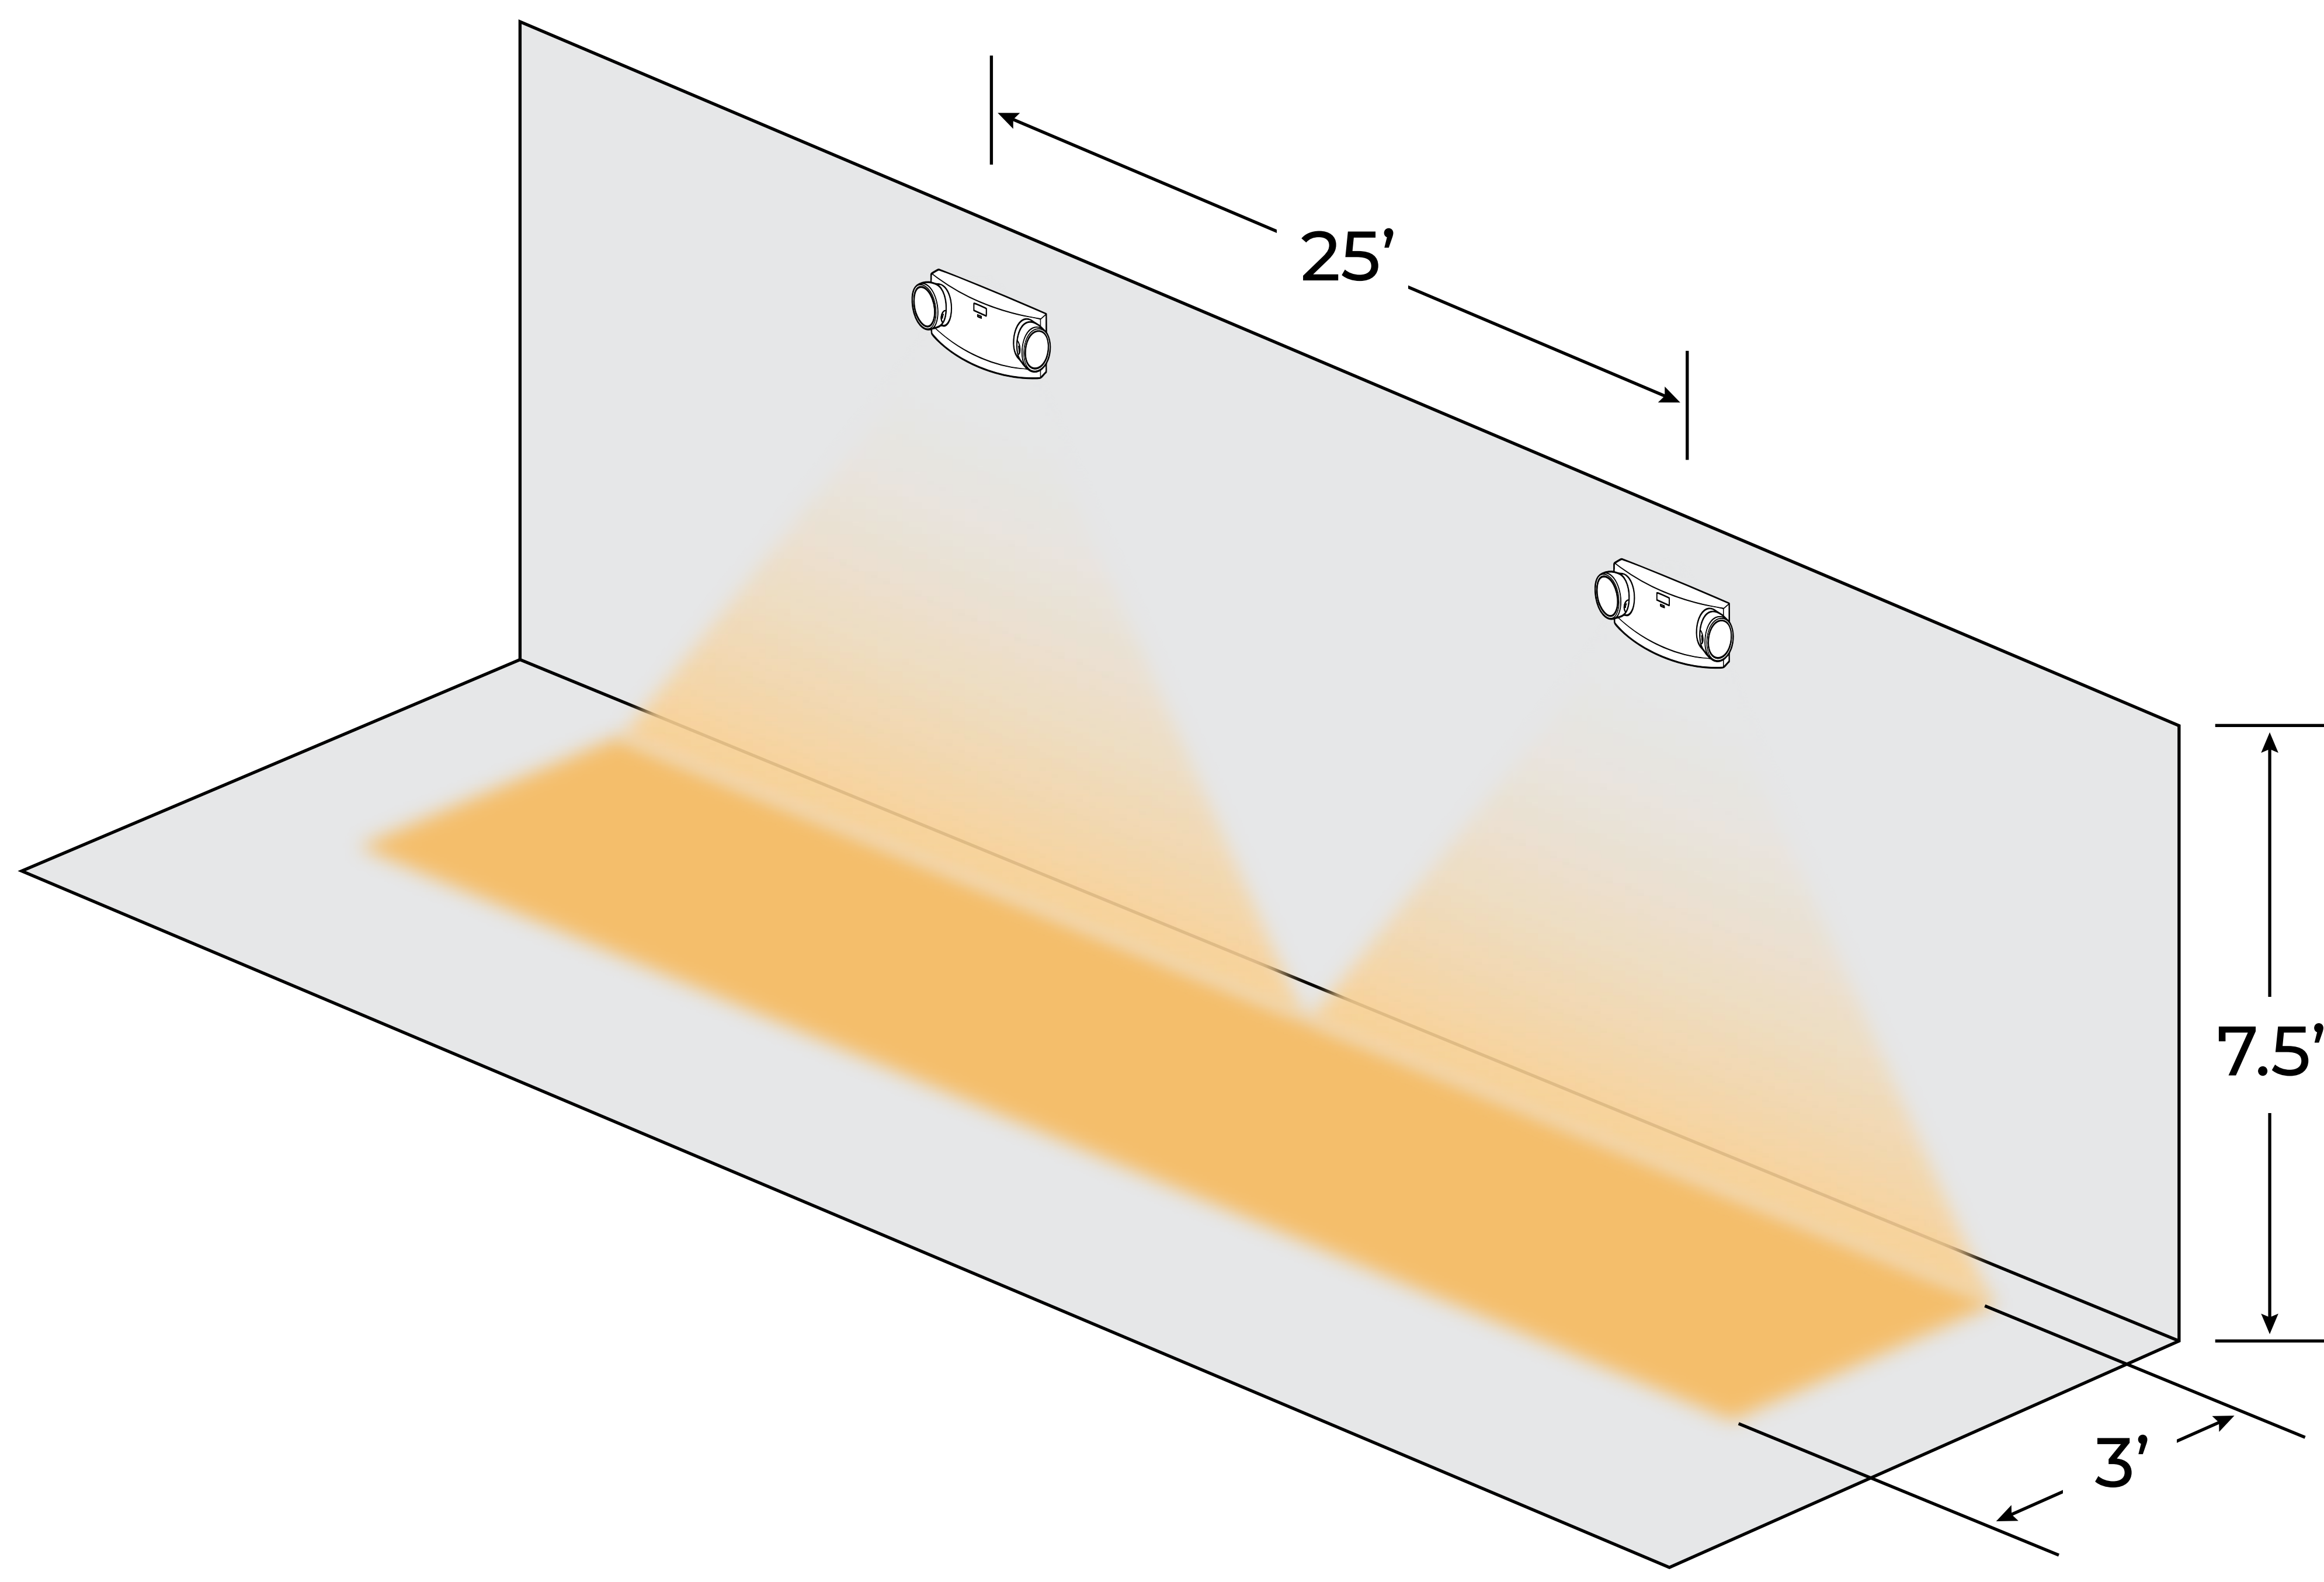

10' HEIGHT

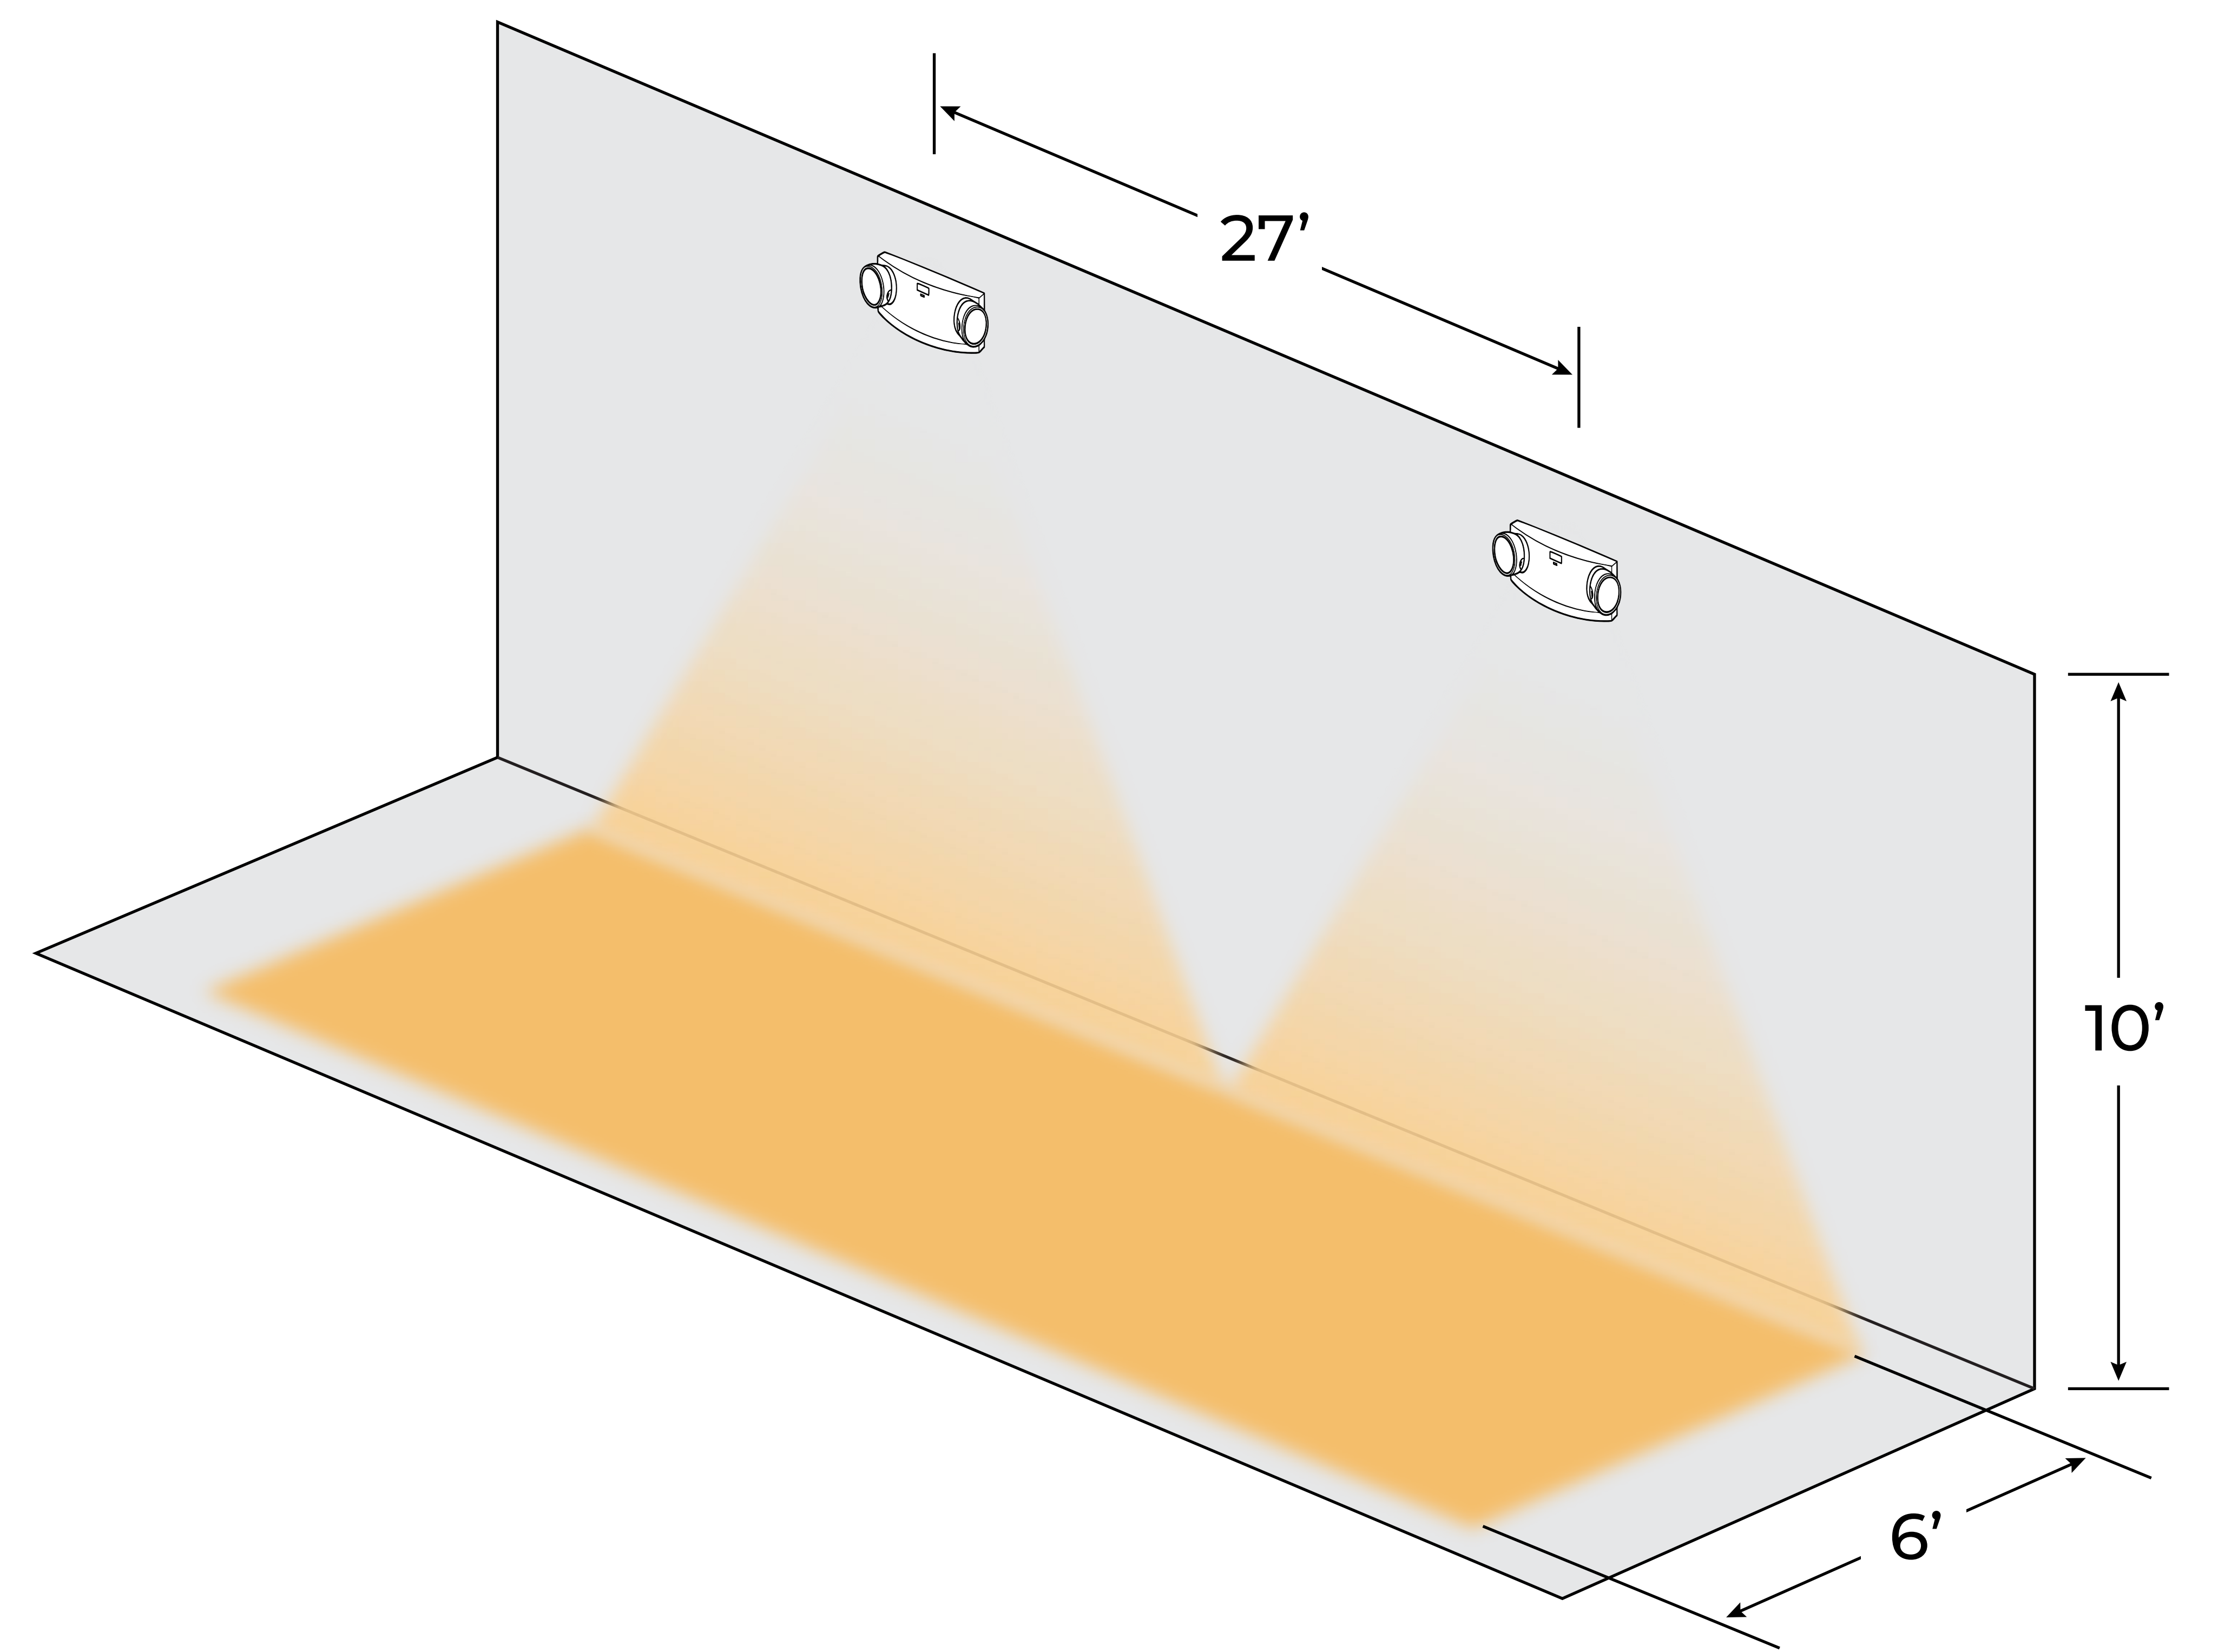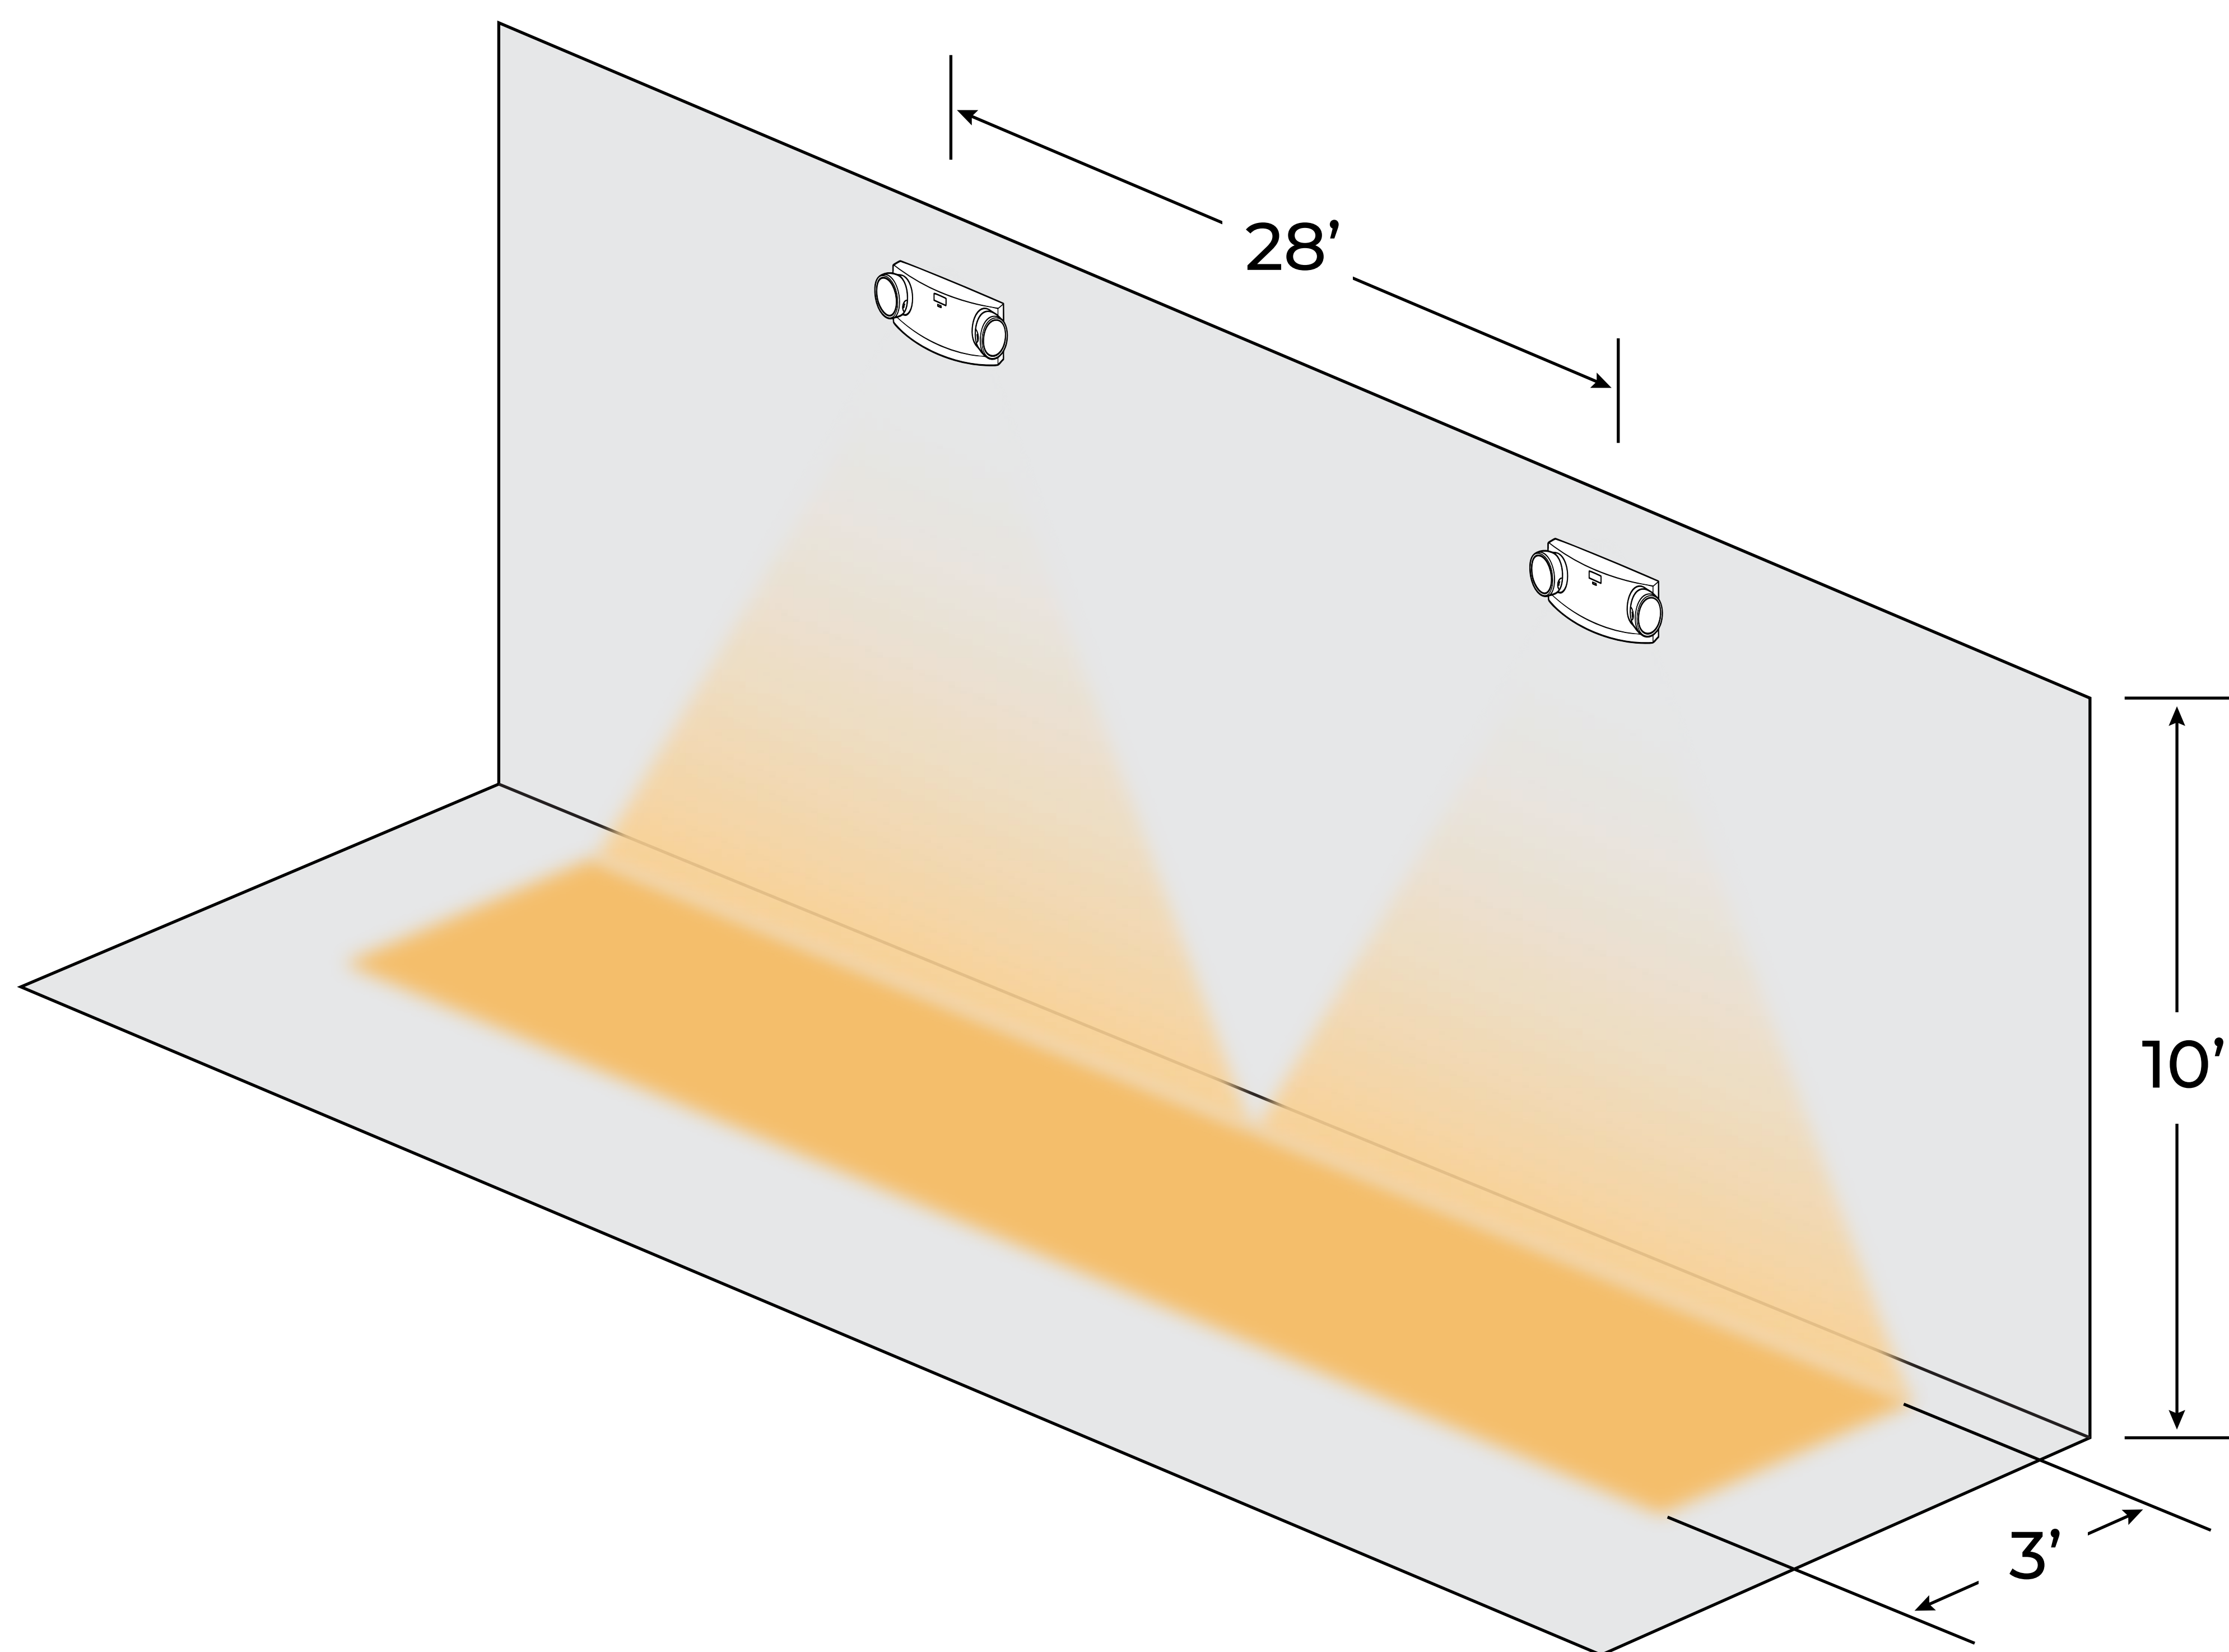

REL7LED-WH